

30 foot

Proportional:

5" = 30'

10" = 60'


--- = Addition

— = Main Wall

••••• = Upstairs

Storage Lean To

For Outdoor
Equipment

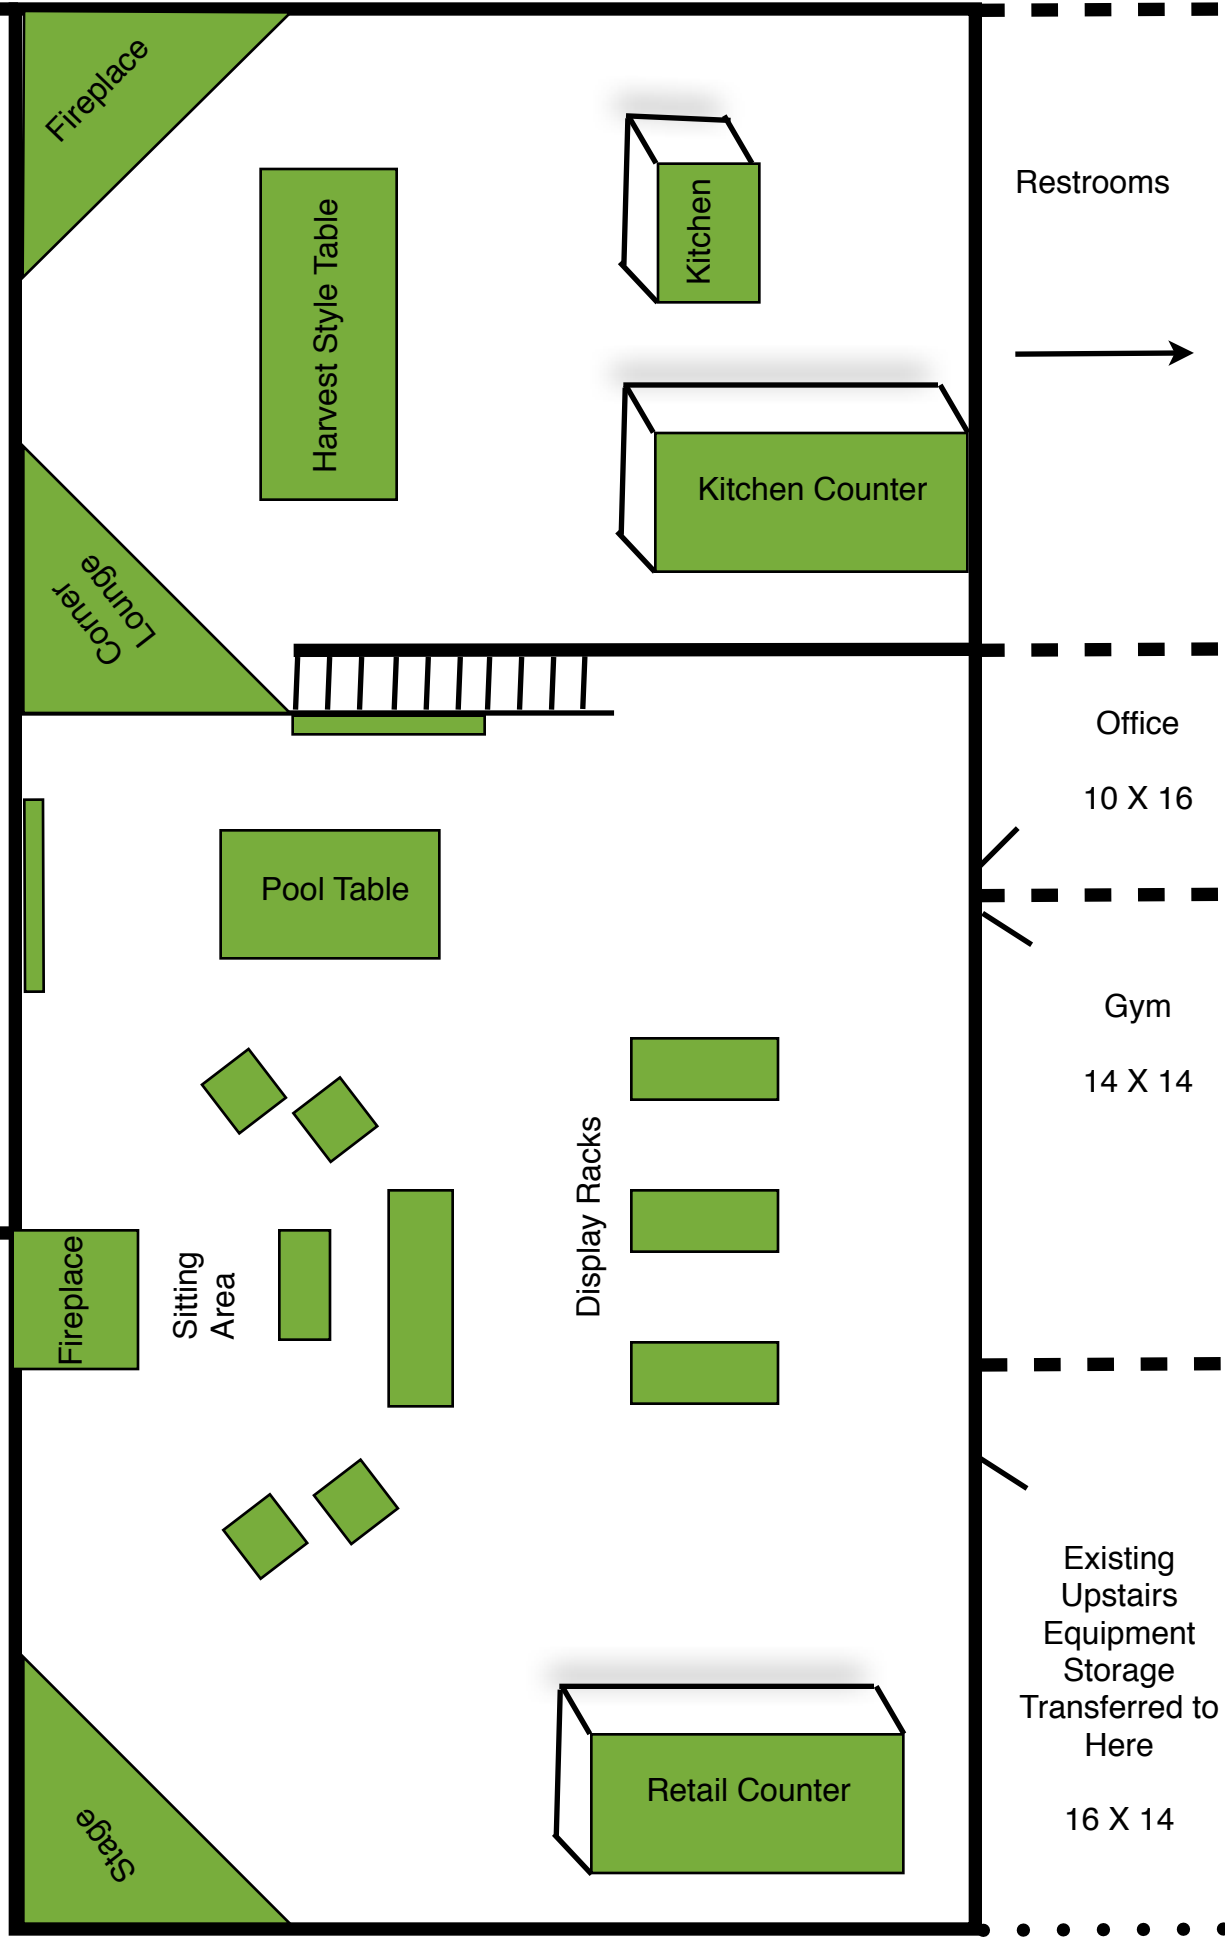

Restrooms



Office

10 X 16

Gym

14 X 14

Existing
Upstairs
Equipment
Storage
Transferred to
Here

16 X 14

Fireplace

Harvest Style Table

Kitchen

Kitchen Counter

Corner Lounge

Pool Table

Display Racks


Fireplace

Sitting Area

Retail Counter

Stage

Existing Storage
Converted to
Bedrooms

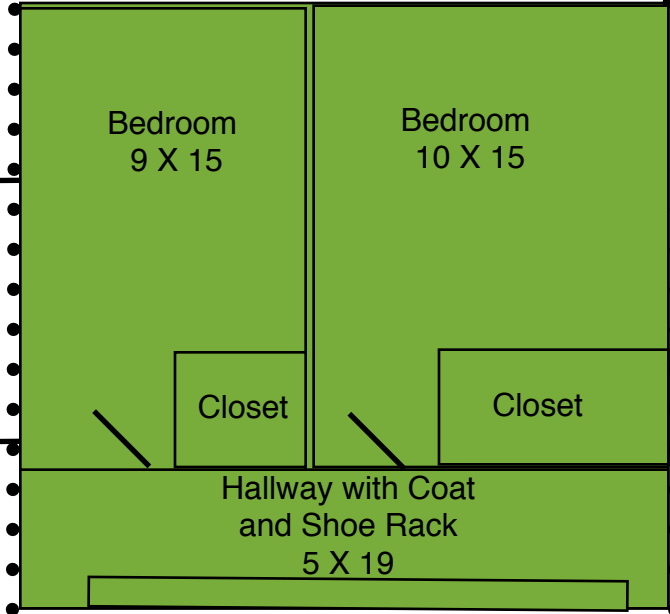


Up Stairs
Apartment
Addition for
Staff
24 X 20

Storage Lean To
Addition
For Outdoor
Equipment

Existing
Recreation
Building



Outside Shower
Handicapped Accessible

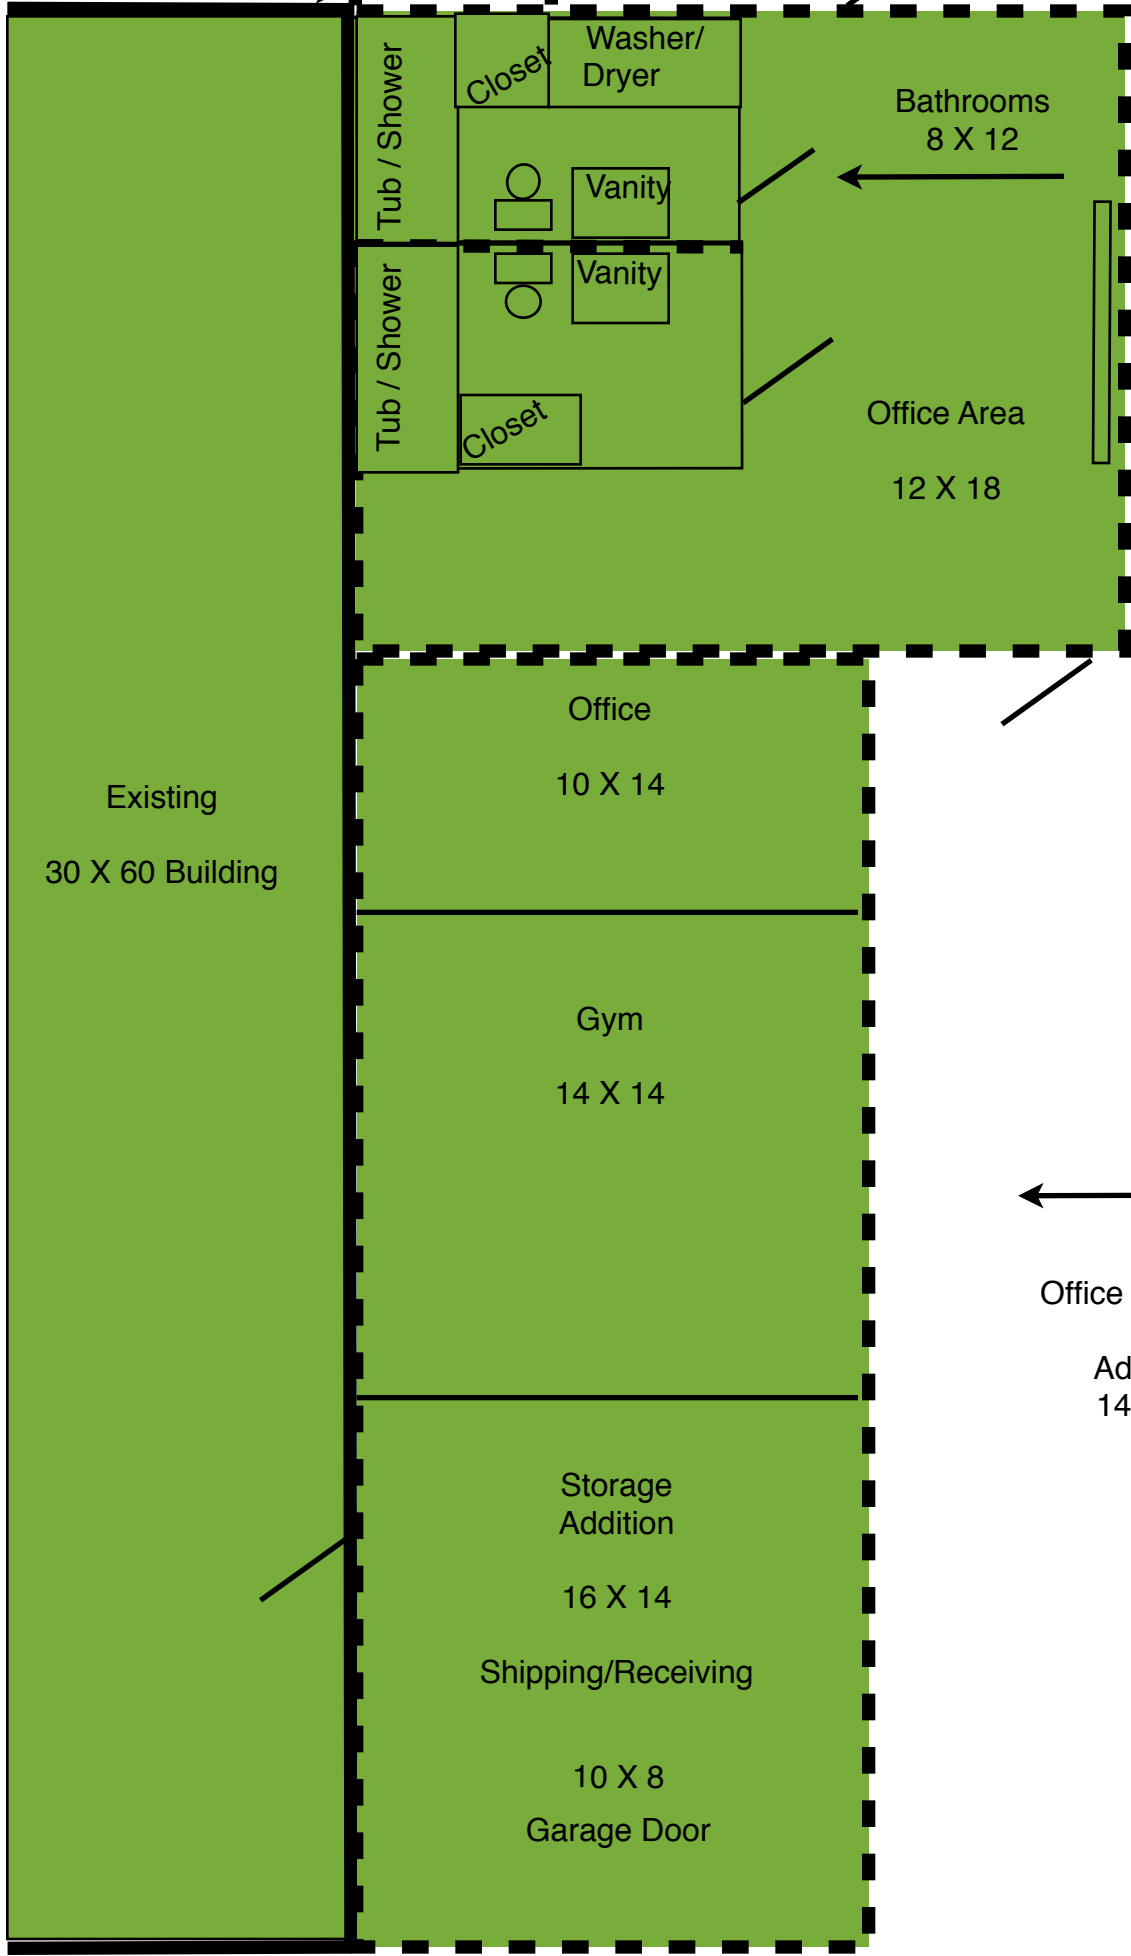

Bathroom Addition

24 X 20



Office Area

12 X 18

Office

10 X 14

Gym

14 X 14

Storage
Addition

16 X 14

Shipping/Receiving

10 X 8

Garage Door



Office / Storage

Addition
14 X 40

